


UNIT B - COUPLER	UNFINISHED	FINISHED	TOTAL
LEVEL 1	250 SF.	305 SF.	1,155 SF.
LEVEL 2	0 SF.	1,566 SF.	1,566 SF.
LEVEL 3	0 SF.	1,112 SF.	1,112 SF.
TOTAL	250 SF.	2,983 SF.	3,833 SF.

UNIT A - RAILBENDER	UNFINISHED	FINISHED	TOTAL
LEVEL 1	250 SF.	305 SF.	1,155 SF.
LEVEL 2	0 SF.	1,753 SF.	1,753 SF.
LEVEL 3	0 SF.	1,112 SF.	1,112 SF.
TOTAL	250 SF.	3,170 SF.	4,020 SF.

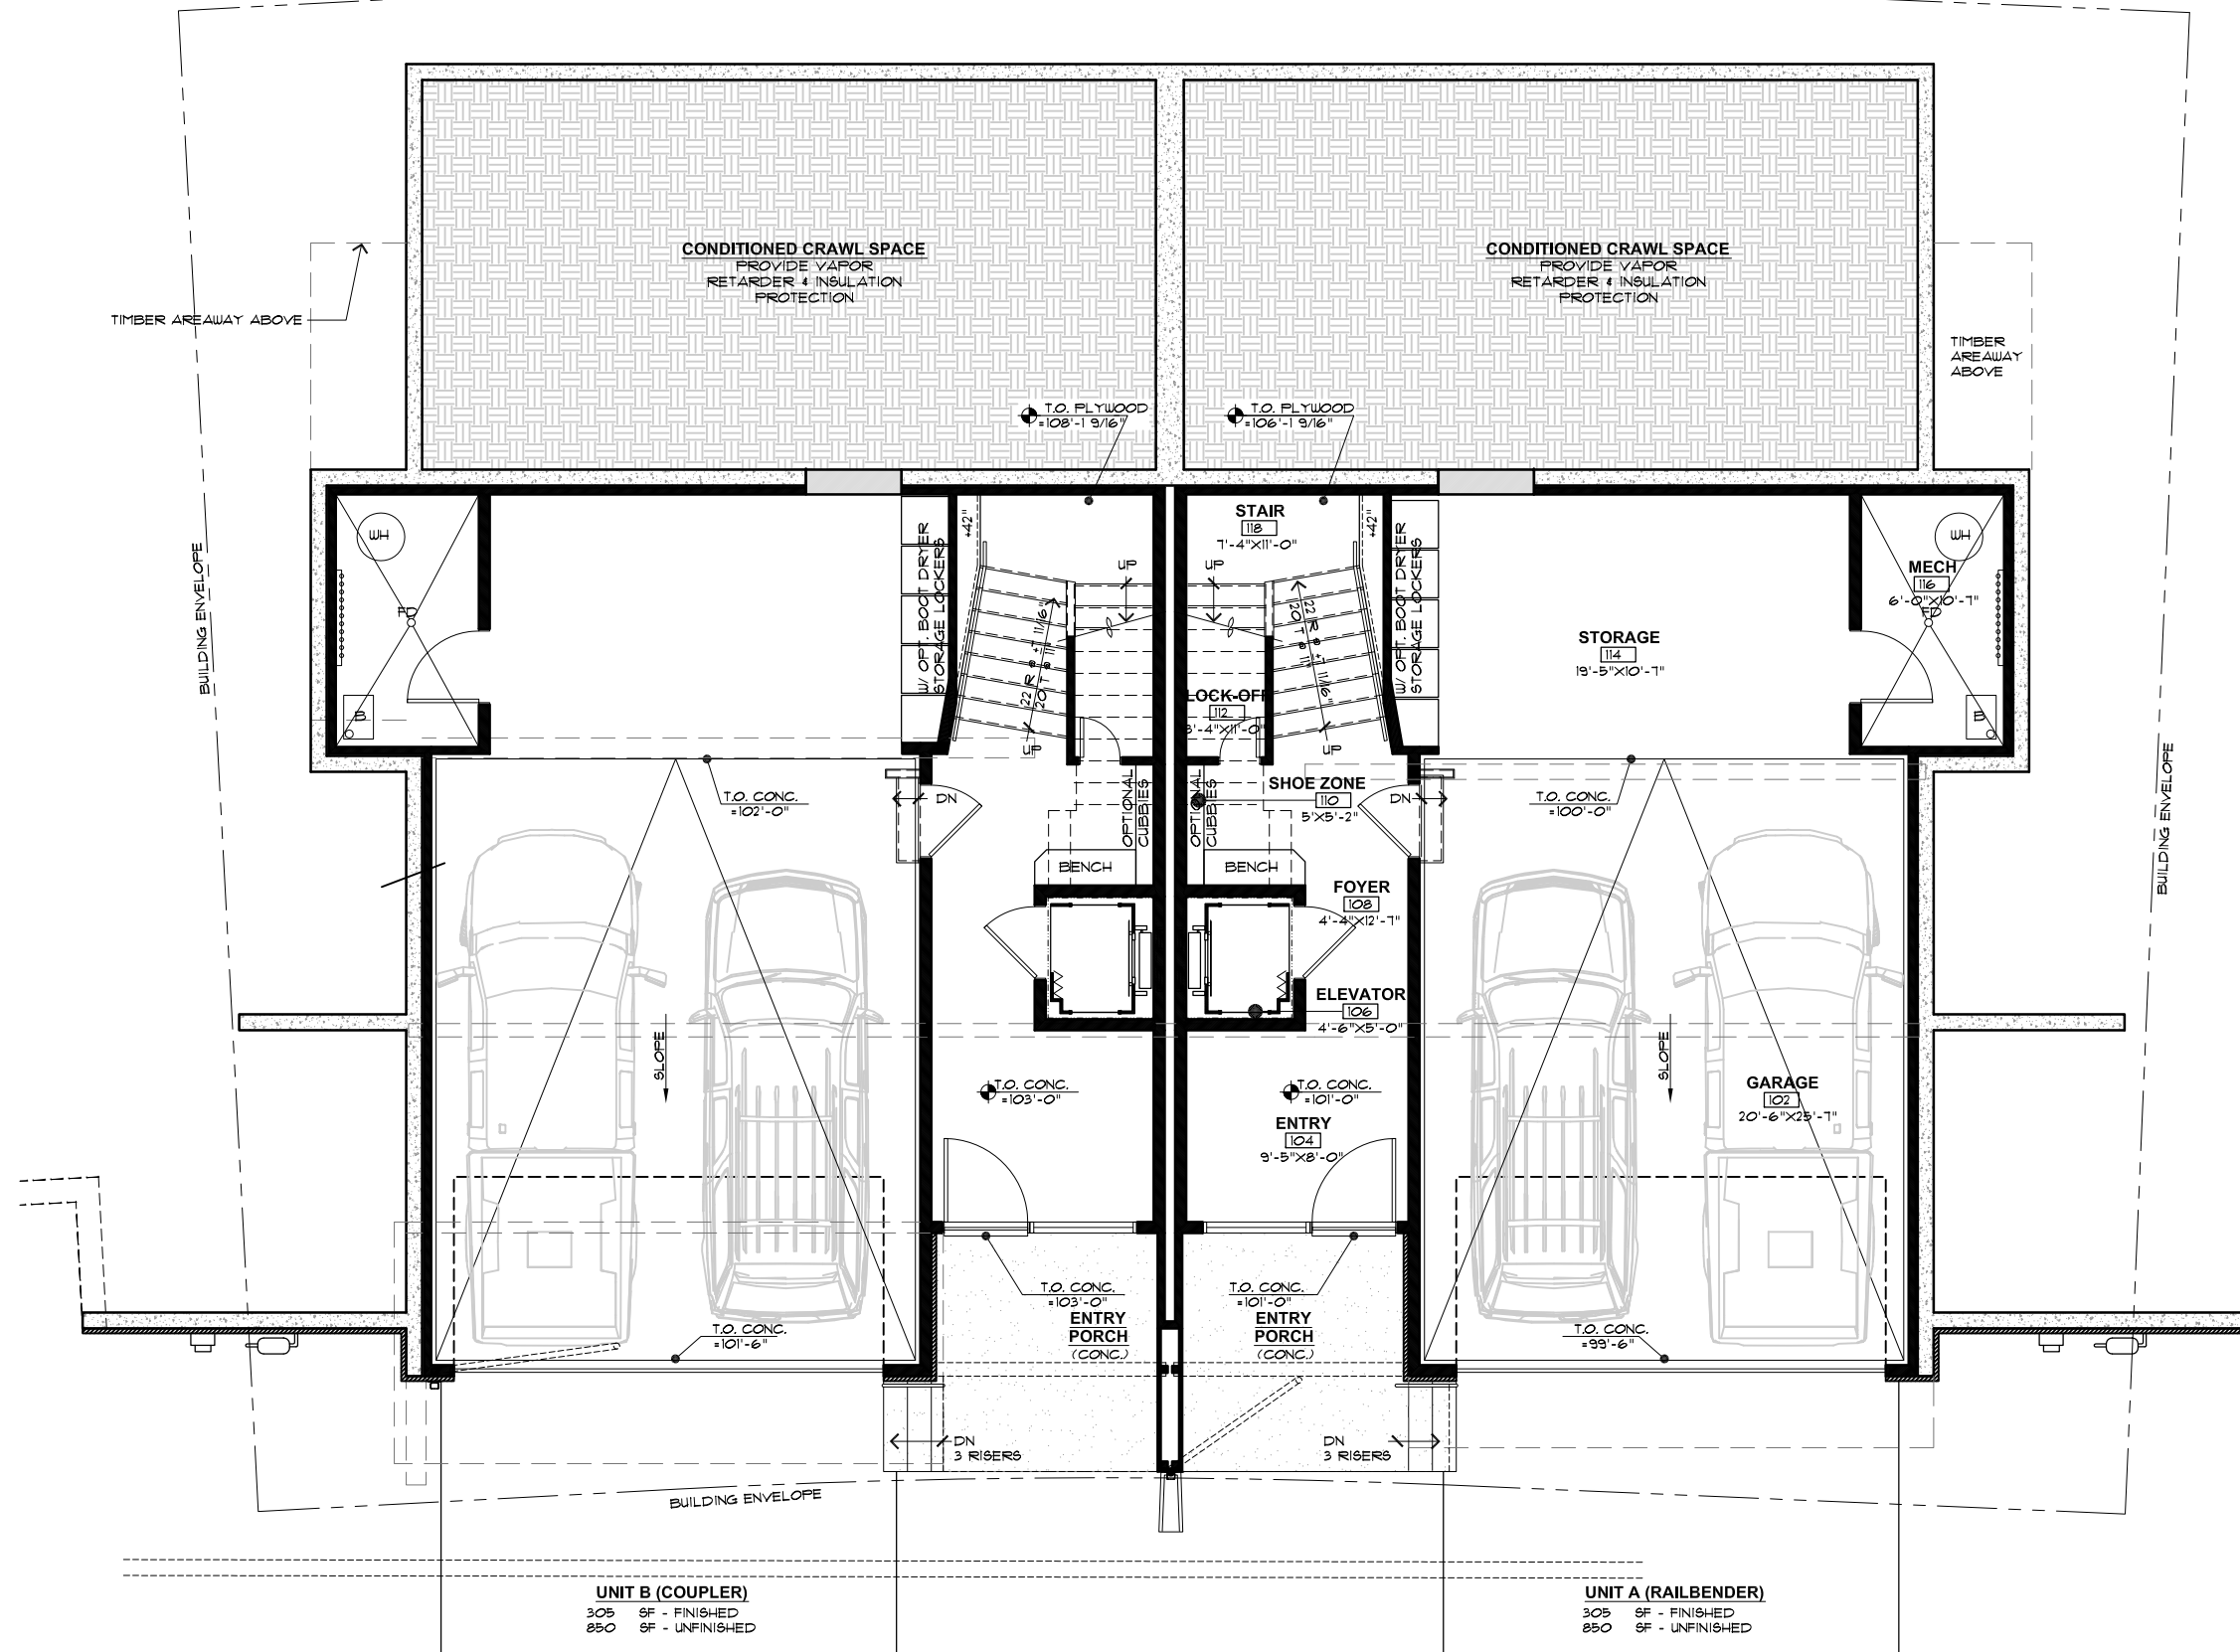


UNIT B (COUPLER)
305 SF - FINISHED
250 SF - UNFINISHED

UNIT A (RAILBENDER)
305 SF - FINISHED
250 SF - UNFINISHED

LEVEL 1

SCALE: 1/8" = 1'-0"

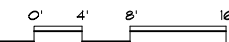

REVISIONS:

JOB NO: 51802.2
DATE: 1/24/2022
DRAWN BY: J PAWLAK
CHECKED BY: M.HOGAN
©2022 THIS DRAWING IS COPYRIGHTED AND SHALL NOT BE REPRODUCED WITHOUT ARCHITECT'S WRITTEN PERMISSION


PROGRESS SET:
1/24/2022

bhh Partners
P.O. BOX 931 160 EAST ADAMS BRECKENRIDGE, CO 80424 (970) 455-6880

NORTHWOODS @ LAKOTA UPSLOPE

312, 314 NORTHWOODS PLACE, TOWN OF WINTER PARK, COLORADO 80482

© 2022
SHEET NUMBER:
A1.1
BUILDING SEVEN
LEVEL 1 PLAN

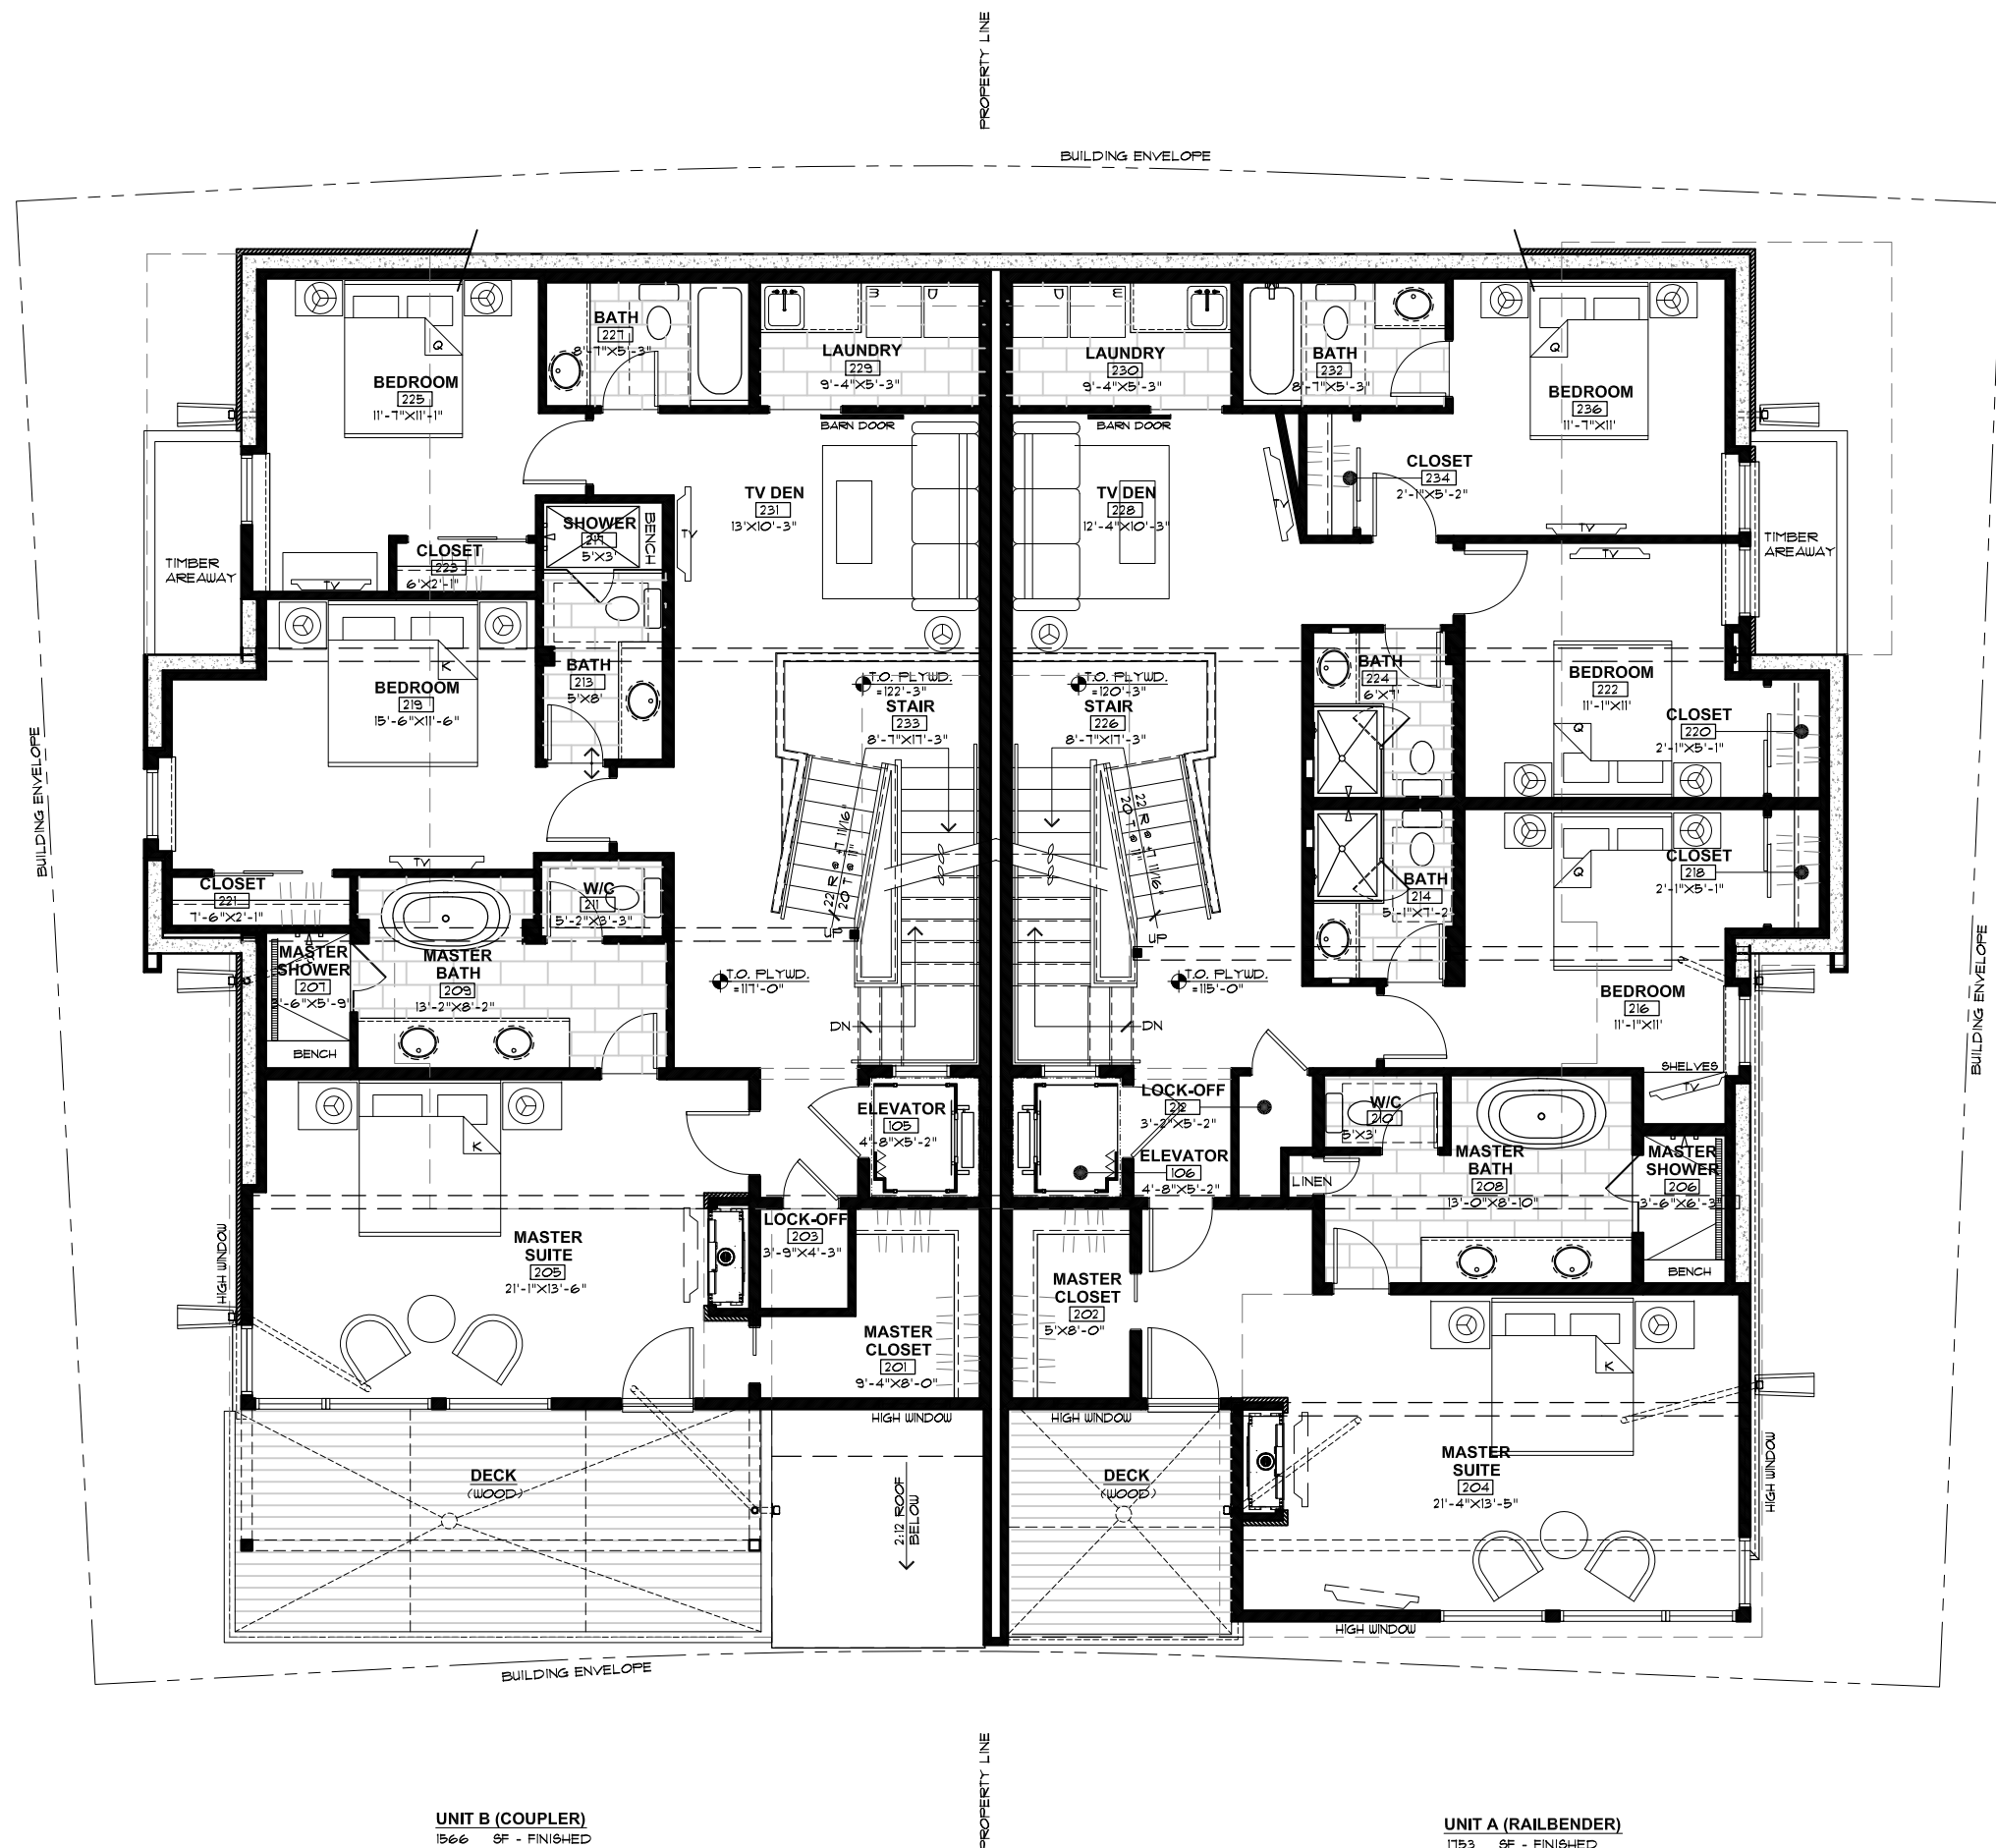


LEVEL 2

SCALE: 1/8" = 1'-0"

UNIT B (COUPLER)
1566 SF - FINISHED

UNIT A (RAILBENDER)
1753 SF - FINISHED

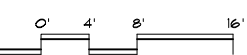

REVISIONS:


JOB NO: 51802.2
DATE: 1/24/2022
DRAWN BY: J PAWLAK
CHECKED BY: M.HOGAN
©2022 THIS DRAWING IS COPYRIGHTED AND SHALL NOT BE REPRODUCED WITHOUT ARCHITECT'S WRITTEN PERMISSION

PROGRESS SET:
1/24/2022

bhh Partners
P.O. BOX 931 160 EAST ADAMS
BRECKENRIDGE, CO 80424 (970) 455-6880

NORTHWOODS @ LAKOTA UPSLOPE
312, 314 NORTH WOODS PLACE, TOWN OF WINTER PARK, COLORADO 80482

© 2022
SHEET NUMBER:
A1.2
BUILDING SEVEN
LEVEL 2 PLAN

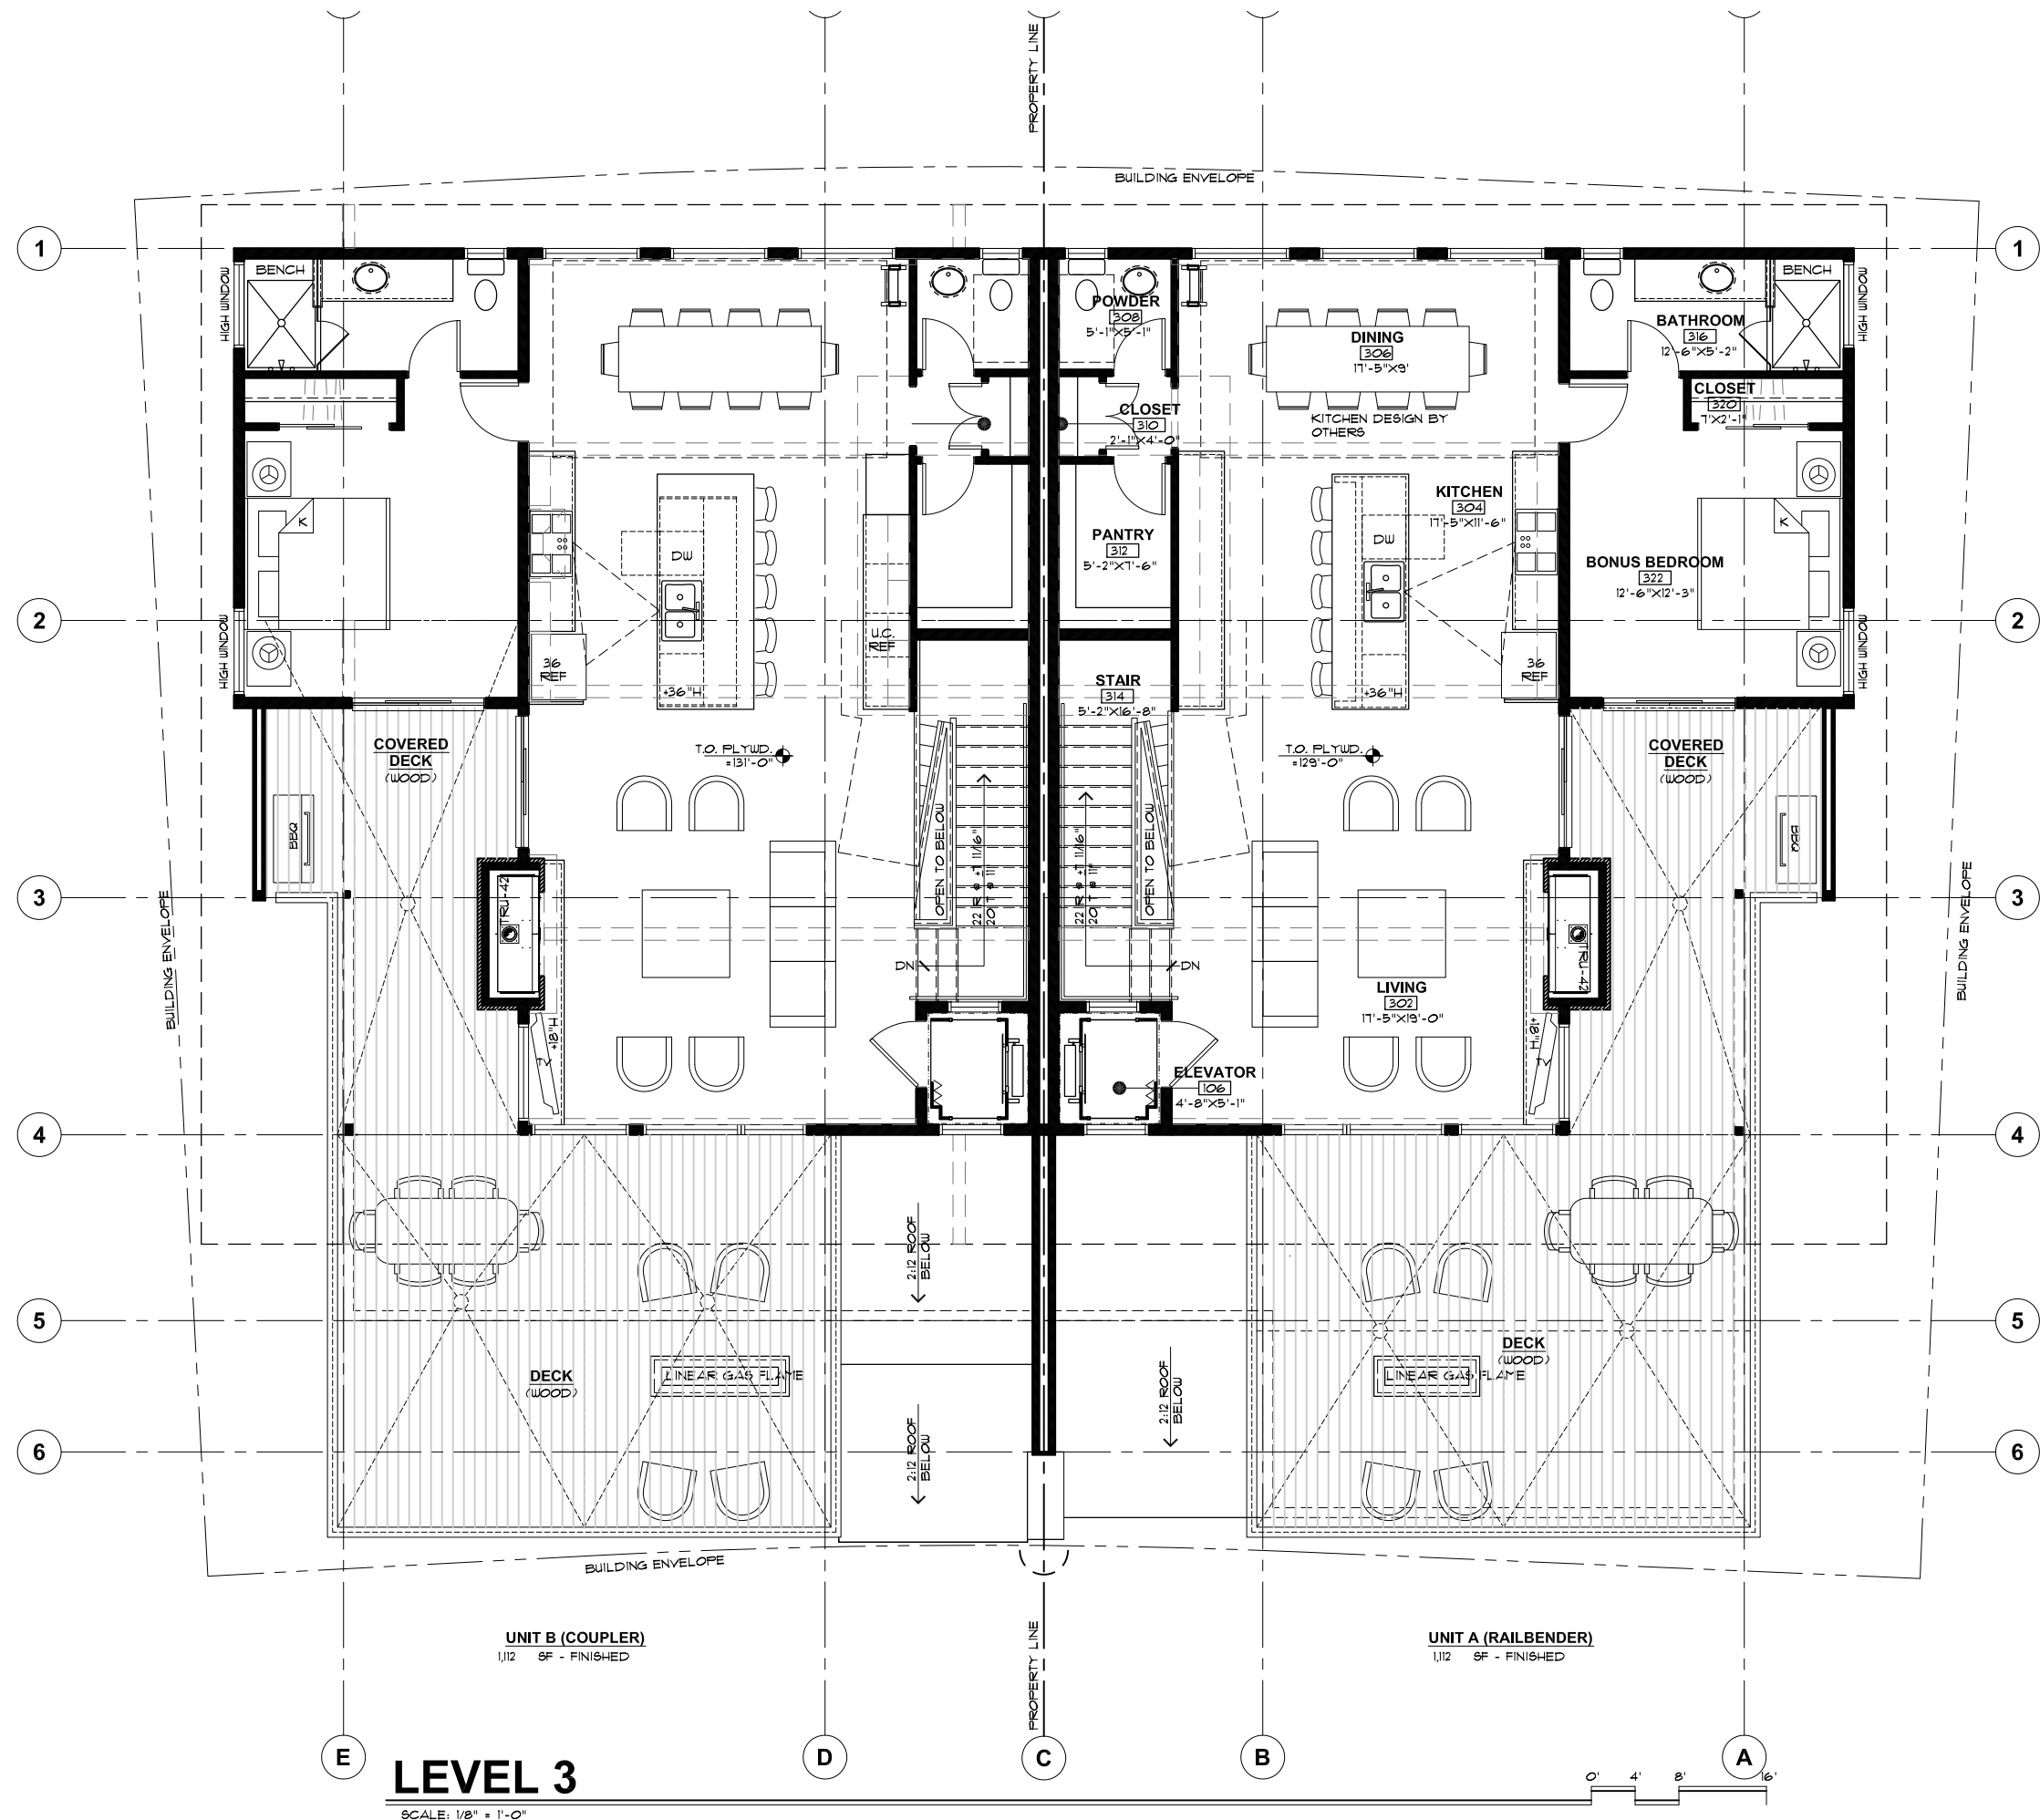

REVISIONS:

JOB NO: 51802.2
 DATE: 1/24/2022
 DRAWN BY: J PAWLAK
 CHECKED BY: M.HOGAN

©2022 THIS DRAWING IS COPYRIGHTED AND SHALL NOT BE REPRODUCED WITHOUT ARCHITECT'S WRITTEN PERMISSION

PROGRESS SET:
 1/24/2022

bhh Partners
 P.O. BOX 931 160 EAST ADAMS BRECKENRIDGE, CO 80424 (970) 453-6880

NORTHWOODS @ LAKOTA UPSLOPE
 312, 314 NORTH WOODS PLACE, TOWN OF WINTER PARK, COLORADO 80482

© 2022
 SHEET NUMBER:

A1.3
 BUILDING SEVEN
 LEVEL 3 PLAN

LEVEL 3

SCALE: 1/8" = 1'-0"

UNIT B (COUPLER)
 1,112 SF - FINISHED

UNIT A (RAILBENDER)
 1,112 SF - FINISHED