



'LARKSPUR'	UNFIN.	FINISHED	TOTAL
LOWER	642 SF	223 SF	865 SF
MID	0 SF	1,266 SF	1,266 SF
MAIN	0 SF	898 SF	898 SF
TOTAL	642 SF	2,387 SF	3,029 SF
GRAND TOTAL	1,284 SF	4,114 SF	6,058 SF

'ELDORADO'	UNFIN.	FINISHED	TOTAL
LOWER	642 SF	223 SF	865 SF
MID	0 SF	1,266 SF	1,266 SF
MAIN	0 SF	898 SF	898 SF
TOTAL	642 SF	2,387 SF	3,029 SF

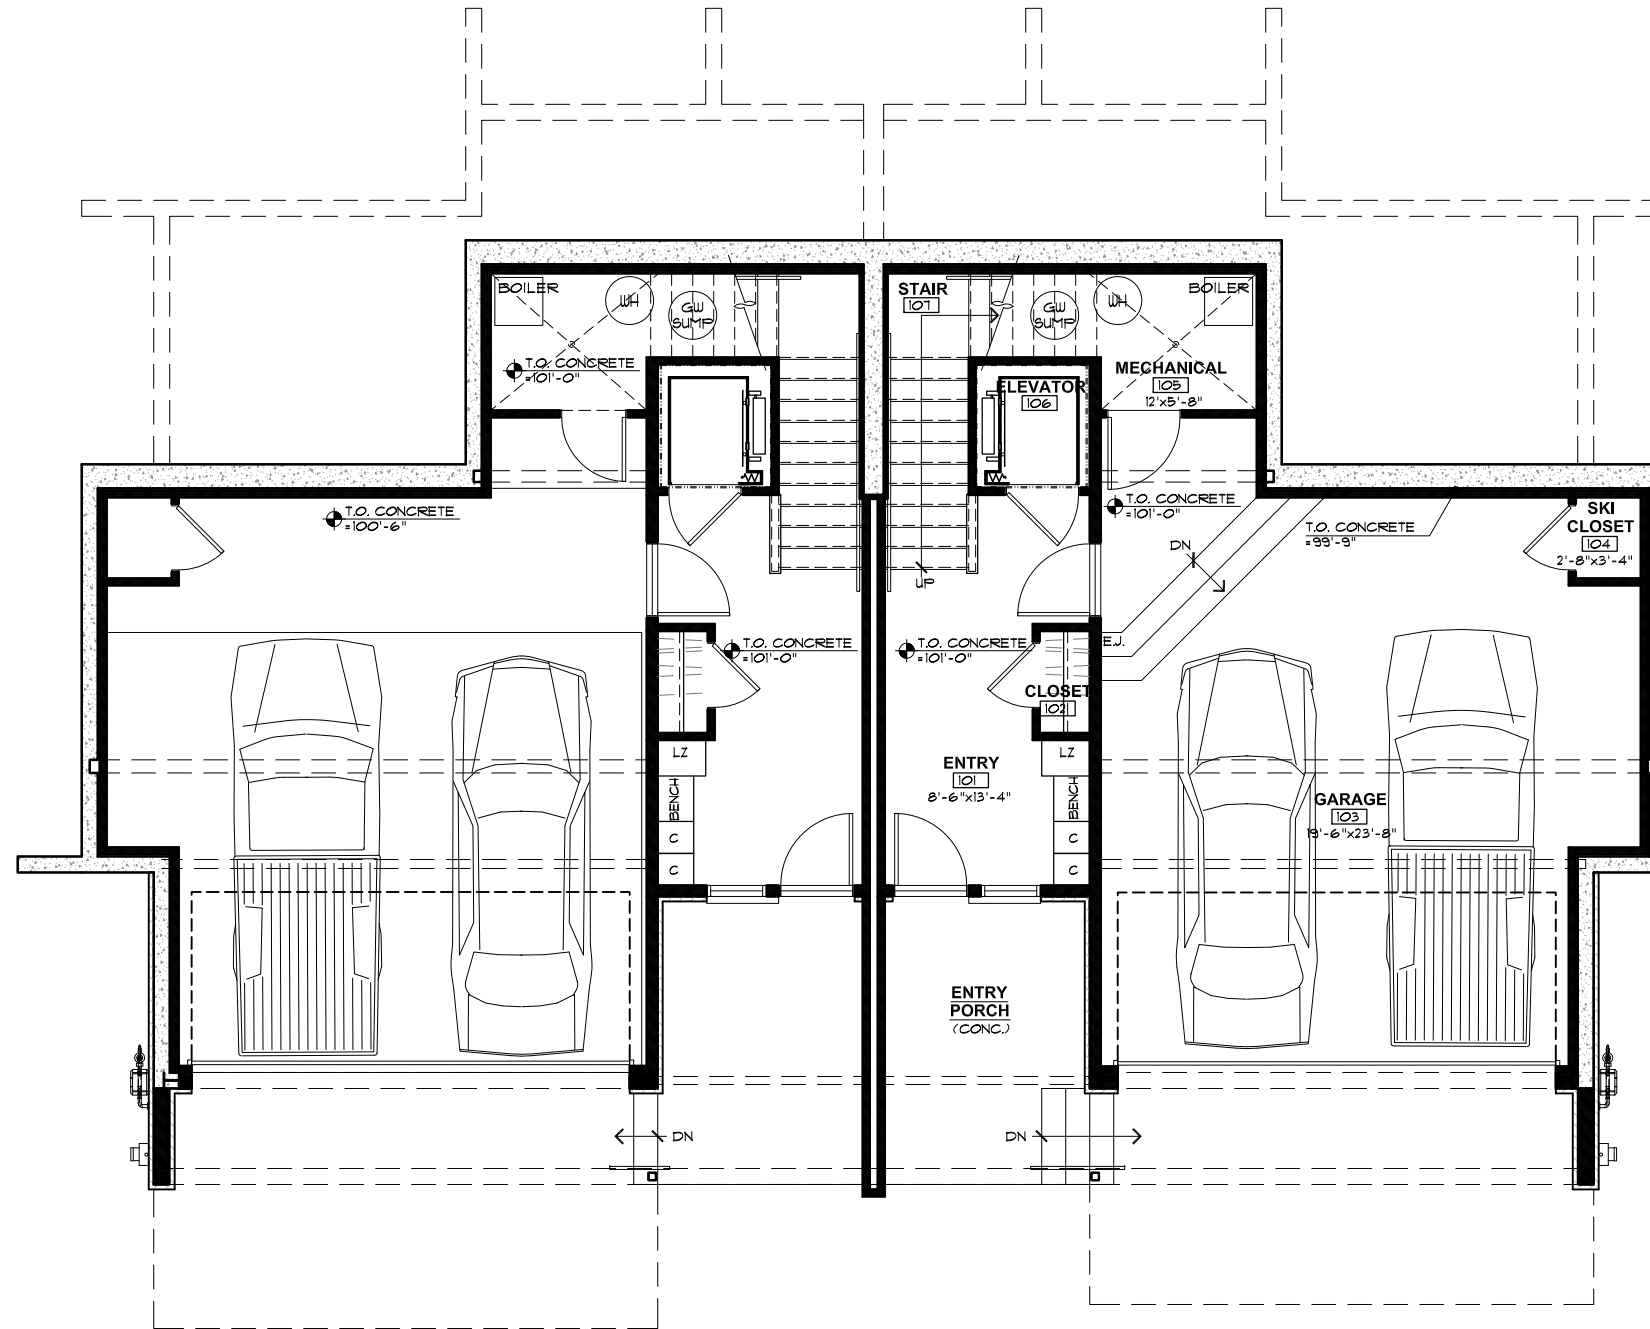

# LOWER LEVEL PLAN

SCALE: 1/8" = 1'-0"

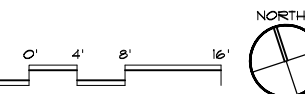

REVISIONS:

JOB NO: 519016  
 DATE: 10/28/2021  
 DRAWN BY: J PAWLAK  
 CHECKED BY: M.HOGAN

©2021 THIS DRAWING IS COPYRIGHTED AND SHALL NOT BE REPRODUCED WITHOUT ARCHITECT'S WRITTEN PERMISSION

**bhh Partners**  
 P.O. BOX 931 160 EAST ADAMS BRECKENRIDGE, CO 80424 (970) 455-6880

**LAKOTA RESERVE - BUILDING 6**  
 500 & 502 RESERVE WAY, TOWN OF WINTERPARK, COLORADO

© 2021

SHEET NUMBER:

**BUILDING 6**  
**A1.1**  
 LOWER LEVEL PLAN


'LARKSPUR'	UNFIN.	FINISHED	TOTAL
LOWER	642 SF	223 SF	865 SF
MID	0 SF	1,266 SF	1,266 SF
MAIN	0 SF	898 SF	898 SF
TOTAL	642 SF	2,387 SF	3,029 SF
GRAND TOTAL	1,284 SF	4,114 SF	6,058 SF

'ELDORADO'	UNFIN.	FINISHED	TOTAL
LOWER	642 SF	223 SF	865 SF
MID	0 SF	1,266 SF	1,266 SF
MAIN	0 SF	898 SF	898 SF
TOTAL	642 SF	2,387 SF	3,029 SF



# MID LEVEL PLAN

SCALE: 1/8" = 1'-0"

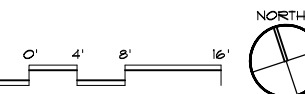

REVISIONS:

JOB NO: 519016  
 DATE: 10/28/2021  
 DRAWN BY: J FAWLAK  
 CHECKED BY: M.HOGAN

©2021 THIS DRAWING IS COPYRIGHTED AND SHALL NOT BE REPRODUCED WITHOUT ARCHITECT'S WRITTEN PERMISSION

**bhh** Partners  
 P.O. BOX 931 160 EAST ADAMS  
 BRECKENRIDGE, CO 80424 (970) 455-6880


# LAKOTA RESERVE - BUILDING 6

500 & 502 RESERVE WAY, TOWN OF WINTERPARK, COLORADO

© 2021


SHEET NUMBER:

**BUILDING 6**  
**A1.2**  
 MID LEVEL PLAN

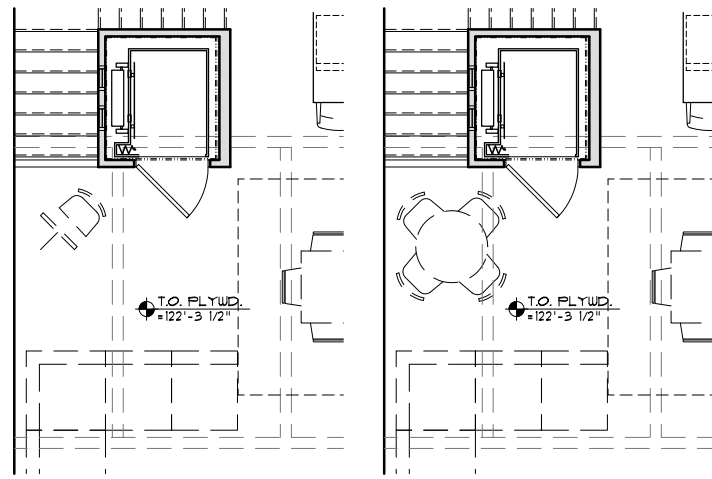

**FLEX ROOM  
ART**


**FLEX ROOM  
GAME**

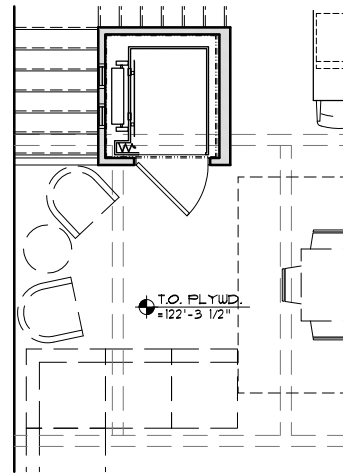

**FLEX ROOM  
LIBRARY**


'LARKSPUR'	UNFIN.	FINISHED	TOTAL
LOWER	642 SF	223 SF	865 SF
MID	0 SF	1,266 SF	1,266 SF
MAIN	0 SF	898 SF	898 SF
TOTAL	642 SF	2,387 SF	3,029 SF
GRAND TOTAL	1,284 SF	4,114 SF	6,058 SF

'ELDORADO'	UNFIN.	FINISHED	TOTAL
LOWER	642 SF	223 SF	865 SF
MID	0 SF	1,266 SF	1,266 SF
MAIN	0 SF	898 SF	898 SF
TOTAL	642 SF	2,387 SF	3,029 SF

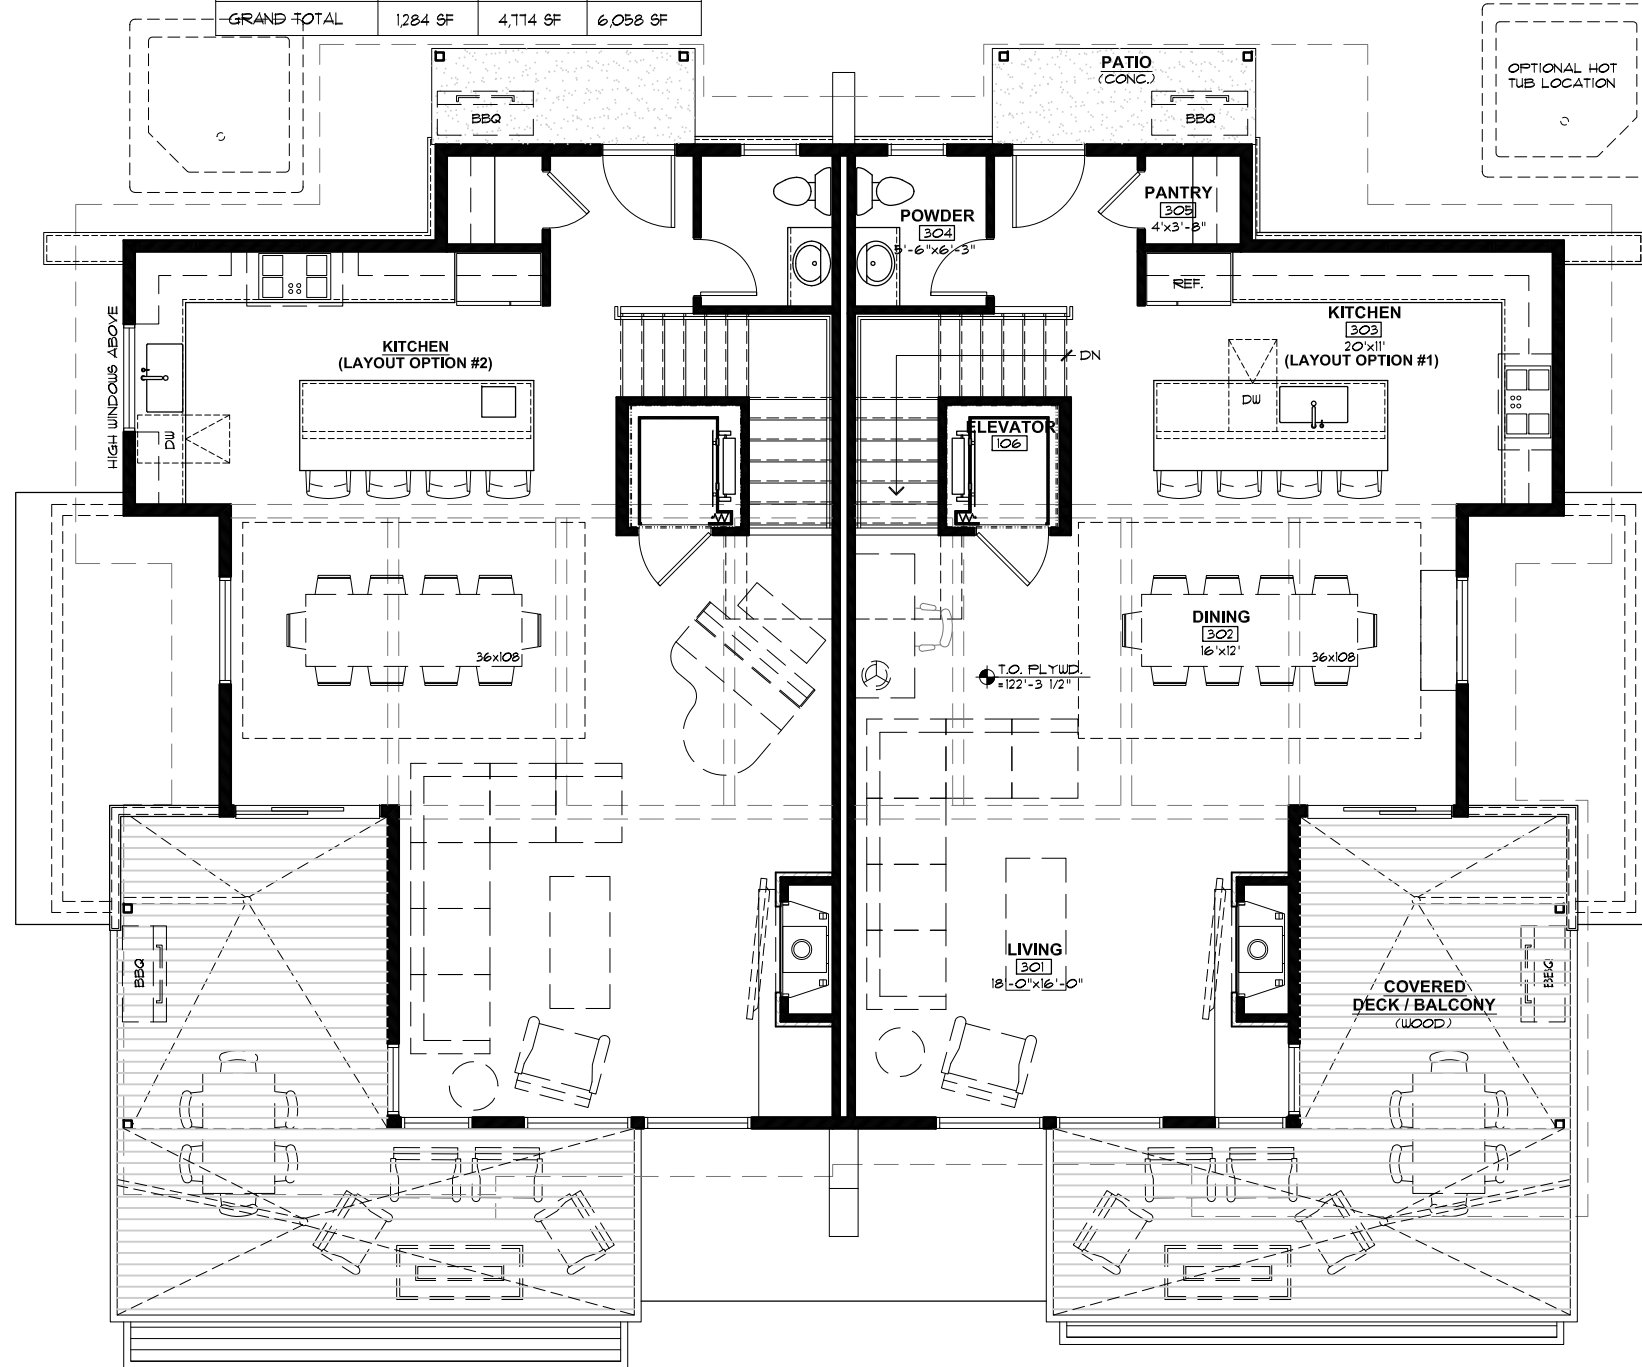

**MAIN LEVEL PLAN**

SCALE: 1/8" = 1'-0"

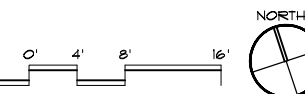

REVISIONS:

JOB NO: 519016  
 DATE: 10/28/2021  
 DRAWN BY: J PAWLAK  
 CHECKED BY: M HOGAN

©2021 THIS DRAWING IS COPYRIGHTED AND SHALL NOT BE REPRODUCED WITHOUT ARCHITECT'S WRITTEN PERMISSION

**bhh Partners**  
 P.O. BOX 931 160 EAST ADAMS  
 BRECKENRIDGE, CO 80424 (970) 455-6880

**LAKOTA RESERVE - BUILDING 6**  
 500 & 502 RESERVE WAY, TOWN OF WINTERPARK, COLORADO

© 2021

SHEET NUMBER:

**BUILDING 6**  
**A1.3**  
 MAIN LEVEL PLAN