



'LARKSPUR'	UNFIN.	FINISHED	TOTAL
LOWER	642 SF	223 SF	865 SF
MID	0 SF	1,341 SF	1,341 SF
MAIN	0 SF	898 SF	898 SF
TOTAL	642 SF	2,462 SF	3,104 SF
GRAND TOTAL	1,284 SF	4,924 SF	6,208 SF

'ELDORADO'	UNFIN.	FINISHED	TOTAL
LOWER	642 SF	223 SF	865 SF
MID	0 SF	1,341 SF	1,341 SF
MAIN	0 SF	898 SF	898 SF
TOTAL	642 SF	2,462 SF	3,104 SF

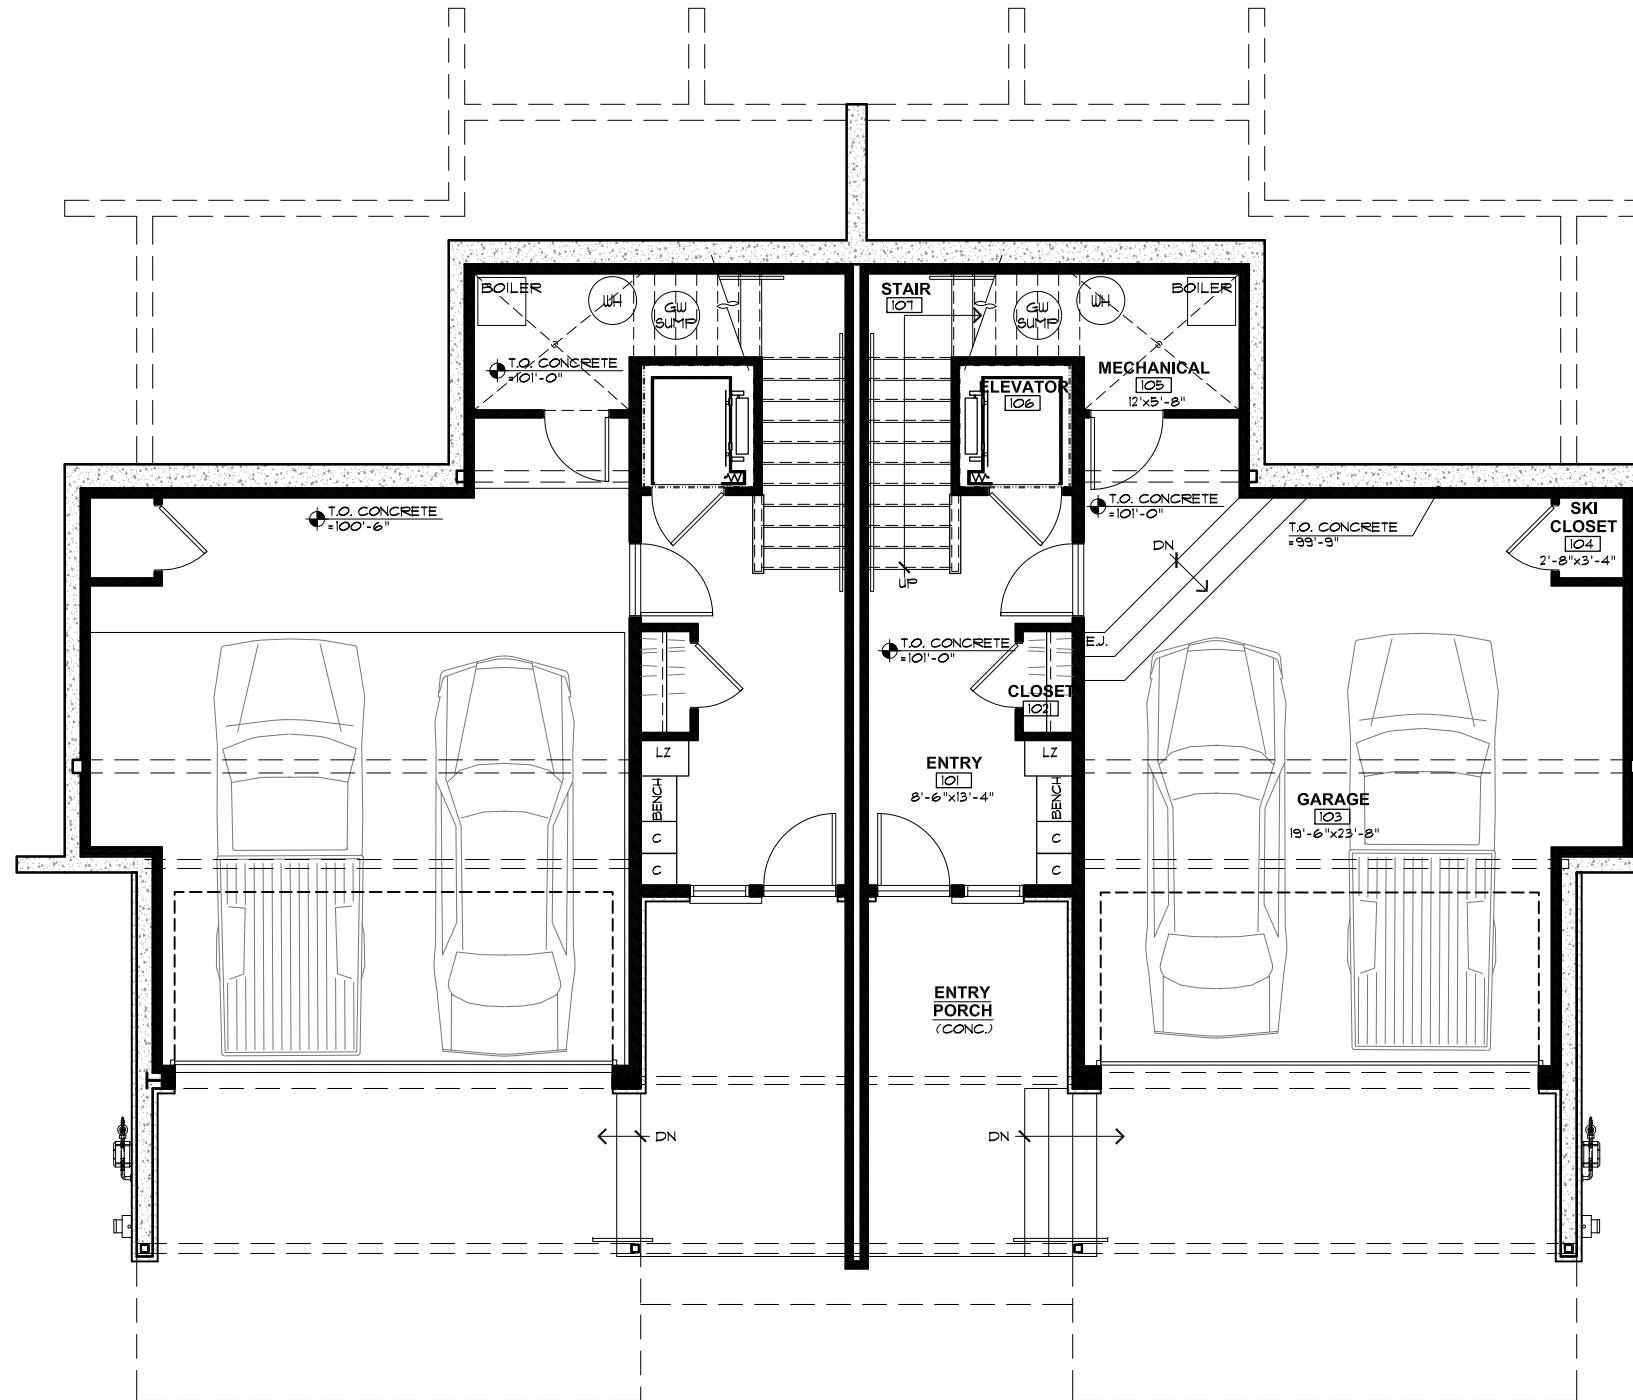

LOWER LEVEL PLAN

SCALE: 1/8" = 1'-0"

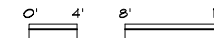

REVISIONS:

JOB NO: 51901.1
 DATE: 10/28/21
 DRAWN BY: J PAWLAK
 CHECKED BY: M HOGAN

©2021 THIS DRAWING IS COPYRIGHTED AND SHALL NOT BE REPRODUCED WITHOUT ARCHITECT'S WRITTEN PERMISSION

bhh Partners
 P.O. BOX 931 160 EAST ADAMS BRECKENRIDGE, CO 80424 (970) 455-6880

LAKOTA RESERVE - BUILDING 7 AND 8
 RESERVE WAY, TOWN OF WINTERPARK, COLORADO

© 2021

SHEET NUMBER:

A1.1
 LOWER LEVEL PLAN

'LARKSPUR'	UNFIN.	FINISHED	TOTAL
LOWER	642 SF	223 SF	865 SF
MID	0 SF	1,341 SF	1,341 SF
MAIN	0 SF	898 SF	898 SF
TOTAL	642 SF	2,462 SF	3,104 SF
GRAND TOTAL	1,284 SF	4,924 SF	6,208 SF

'ELDORADO'	UNFIN.	FINISHED	TOTAL
LOWER	642 SF	223 SF	865 SF
MID	0 SF	1,341 SF	1,341 SF
MAIN	0 SF	898 SF	898 SF
TOTAL	642 SF	2,462 SF	3,104 SF



REVISIONS:

JOB NO: 51901.1
DATE: 10/28/21
DRAWN BY: J PAWLAK
CHECKED BY: M.HOGAN


©2021 THIS DRAWING IS COPYRIGHTED AND SHALL NOT BE REPRODUCED WITHOUT ARCHITECT'S WRITTEN PERMISSION

bhh Partners
P.O. BOX 931 160 EAST ADAMS BRECKENRIDGE, CO 80424 (970) 455-6880

LAKOTA RESERVE - BUILDING 7 AND 8
RESERVE WAY, TOWN OF WINTERPARK, COLORADO

MID LEVEL PLAN


SCALE: 1/8" = 1'-0"

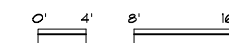


© 2021

SHEET NUMBER:


A1.2
MID LEVEL PLAN

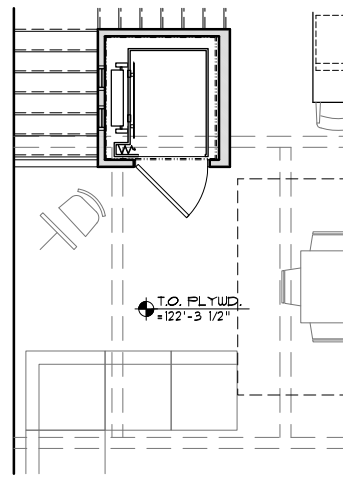

**FLEX ROOM
ART**

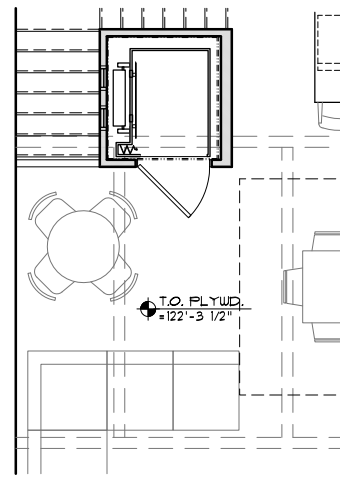


**FLEX ROOM
GAME**

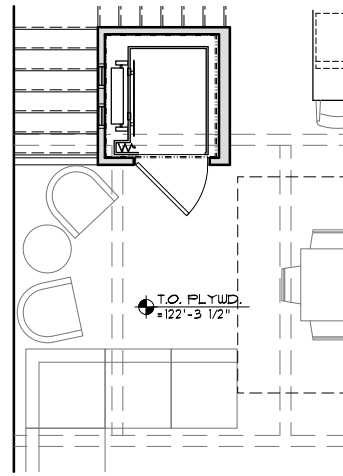

**FLEX ROOM
LIBRARY**

'LARKSPUR'	UNFIN.	FINISHED	TOTAL
LOWER	642 SF	223 SF	865 SF
MID	0 SF	1,341 SF	1,341 SF
MAIN	0 SF	898 SF	898 SF
TOTAL	642 SF	2,462 SF	3,104 SF
GRAND TOTAL	1,284 SF	4,924 SF	6,208 SF

'ELDORADO'	UNFIN.	FINISHED	TOTAL
LOWER	642 SF	223 SF	865 SF
MID	0 SF	1,341 SF	1,341 SF
MAIN	0 SF	898 SF	898 SF
TOTAL	642 SF	2,462 SF	3,104 SF

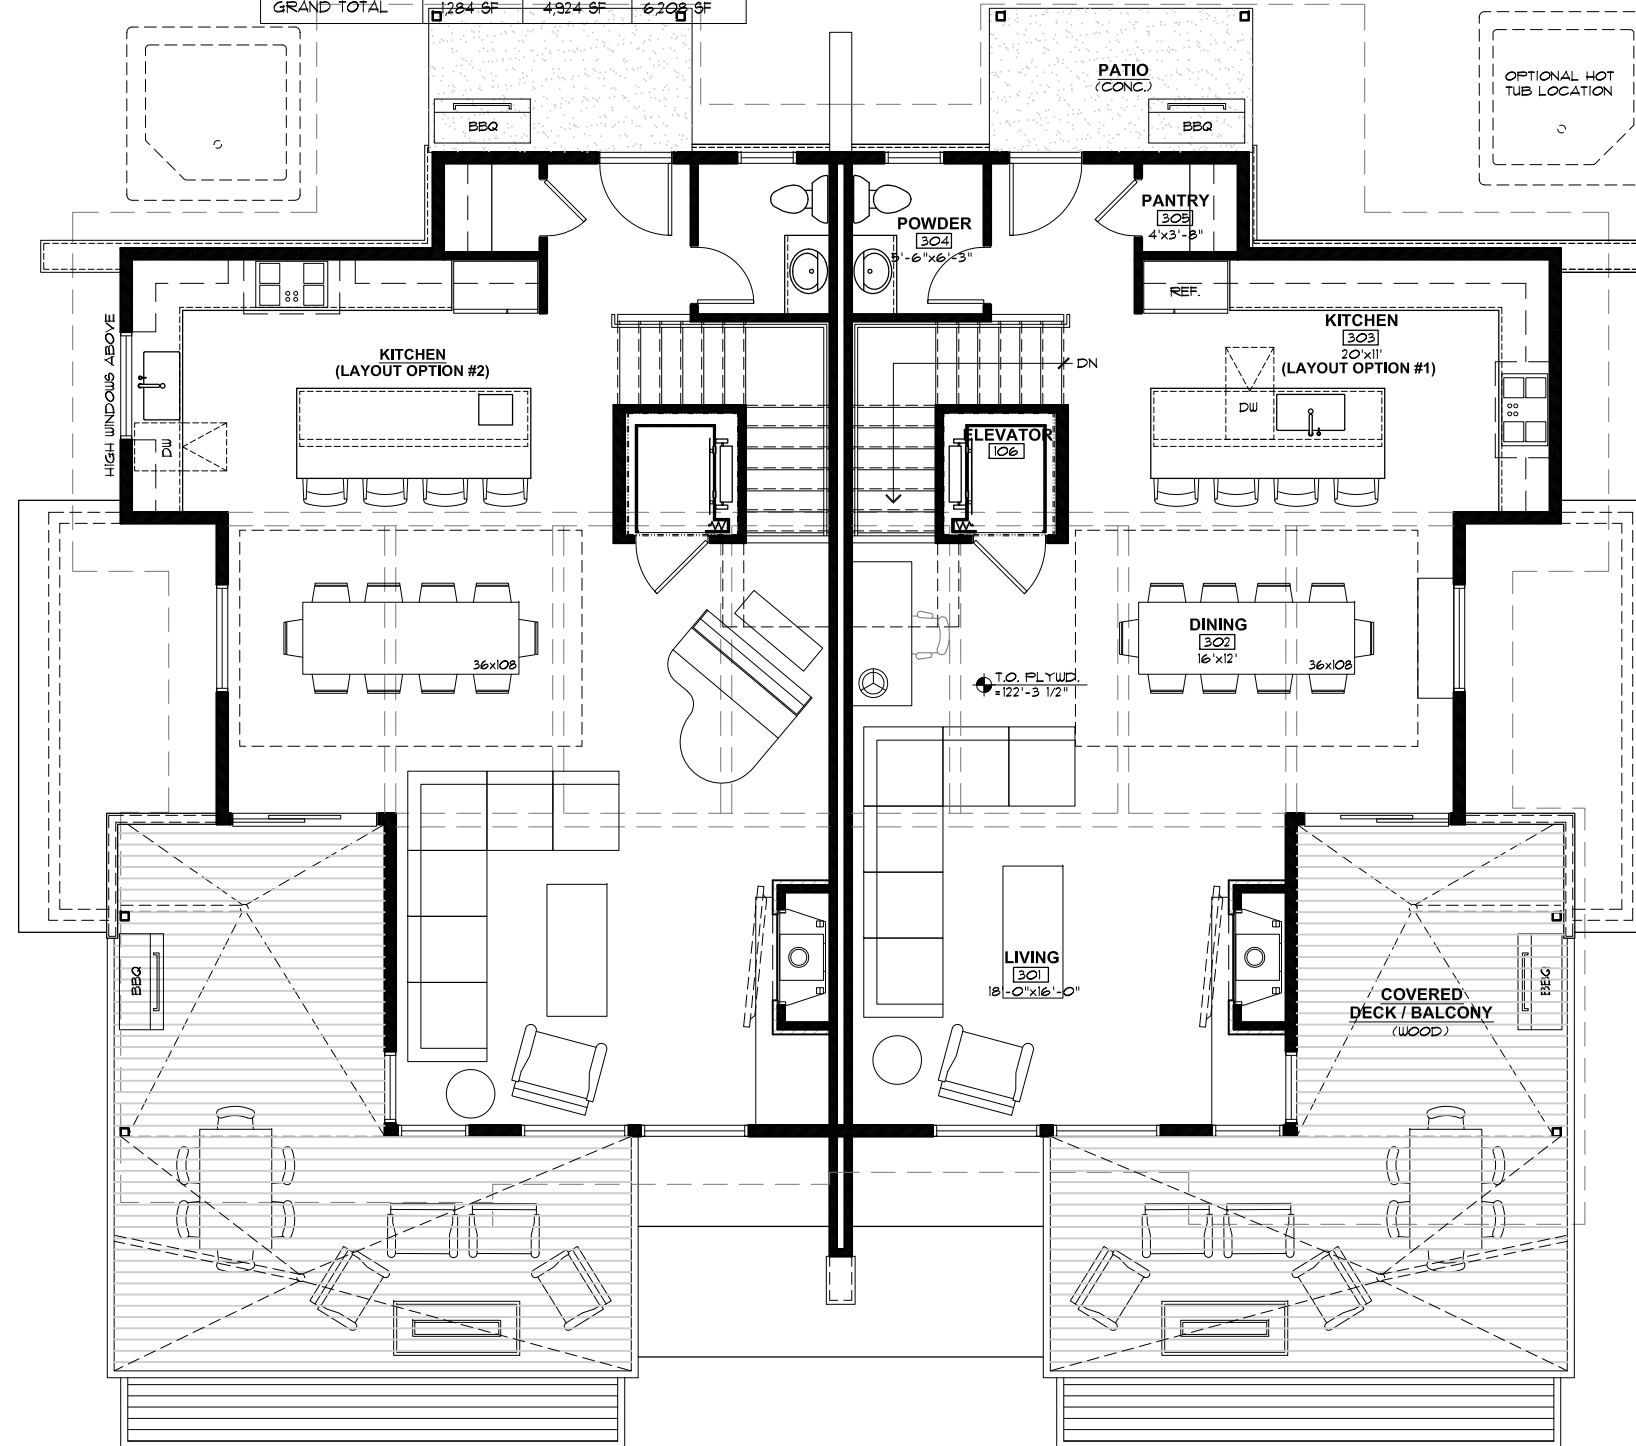


REVISIONS:
 JOB NO: 51901.1
 DATE: 10/28/21
 DRAWN BY: J PAWLAK
 CHECKED BY: M HOGAN
 ©2021 THIS DRAWING IS COPYRIGHTED AND SHALL NOT BE REPRODUCED WITHOUT ARCHITECT'S WRITTEN PERMISSION

bhh Partners
 P.O. BOX 931 160 EAST ADAMS BRECKENRIDGE, CO 80424 (970) 455-6880
LAKOTA RESERVE - BUILDING 7 AND 8
 RESERVE WAY, TOWN OF WINTERPARK, COLORADO

MAIN LEVEL PLAN

SCALE: 1/8" = 1'-0"

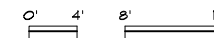

© 2021
 SHEET NUMBER:
A1.3
 MAIN LEVEL PLAN